

Area Schedule

Enviro Room	120.0 m ²
South Verandah	28.8 m ²
North Verandah	28.8 m ²


14/04/2016 3:22:41 PM



Head Office & Factory: 212-214 Karinie Street, Swan Hill VIC 3585
Phone 03 5036 0000 or 1800 008 024


NOTE: ALL WORKS FINISHED AS PER CONTRACT DOCUMENTS

Revision	Description	Date	IN

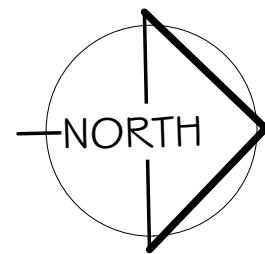

Project title	PROPOSED ENVIRO ROOM	Date	AUG 2015
Client	ST PETERS CATHOLIC PRIMARY SCHOOL	Scale	1 : 100
Address	28 FENTON STREET BENDIGO VIC 3550	Drawn	A R O'C
Drawing title	FLOOR PLAN	Sheet No.	3 OF 11
		Project No.	S - 571

© COPYRIGHT

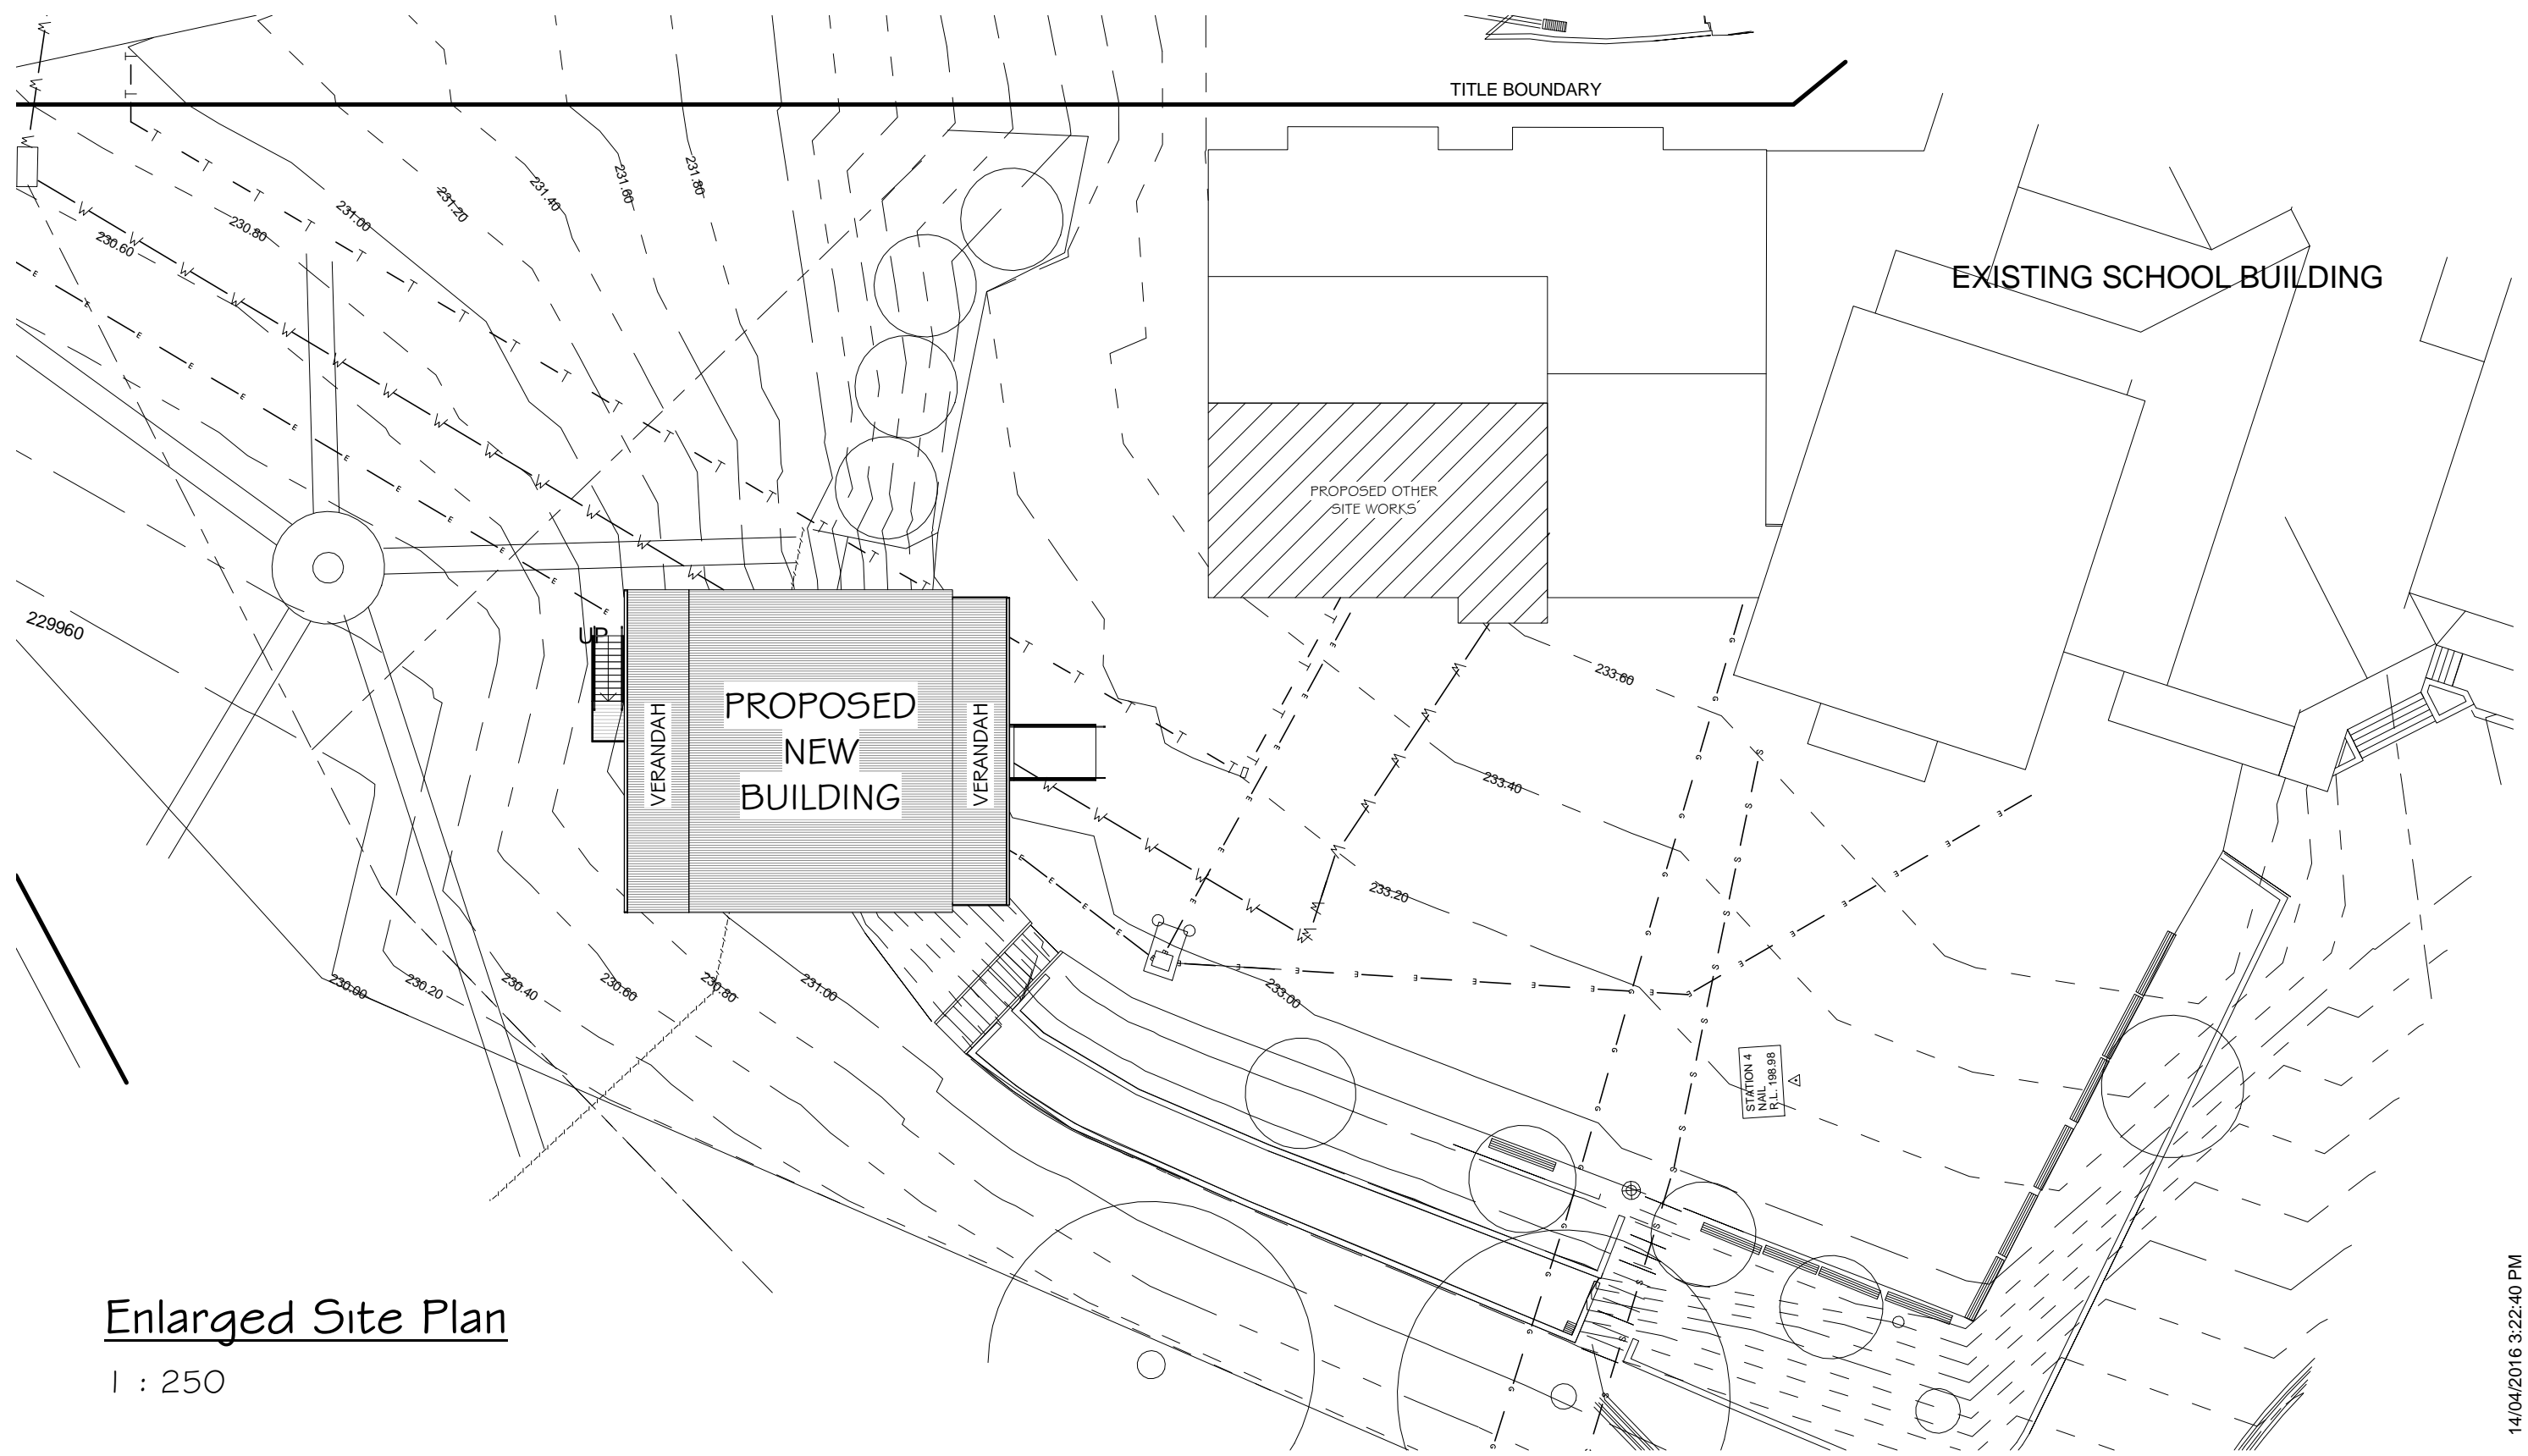

Enlarged Site Plan

1 : 250


14/04/2016 3:22:40 PM



Head Office & Factory: 212-214 Karinie Street, Swan Hill VIC 3585
Phone 03 5036 0000 or 1800 008 024

NOTE: ALL WORKS FINISHED AS PER CONTRACT DOCUMENTS

Revision	Description	Date	IN

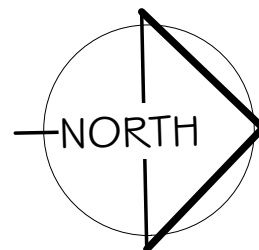

Project title	PROPOSED ENVIRO ROOM	Date	AUG 2015
Client	ST PETERS CATHOLIC PRIMARY SCHOOL	Scale	1 : 250
Address	28 FENTON STREET BENDIGO VIC 3550	Drawn	A R O'C
Drawing title	ENLARGED SITE PLAN	Sheet No.	2 OF 11
		Project No.	S - 571

© COPYRIGHT